
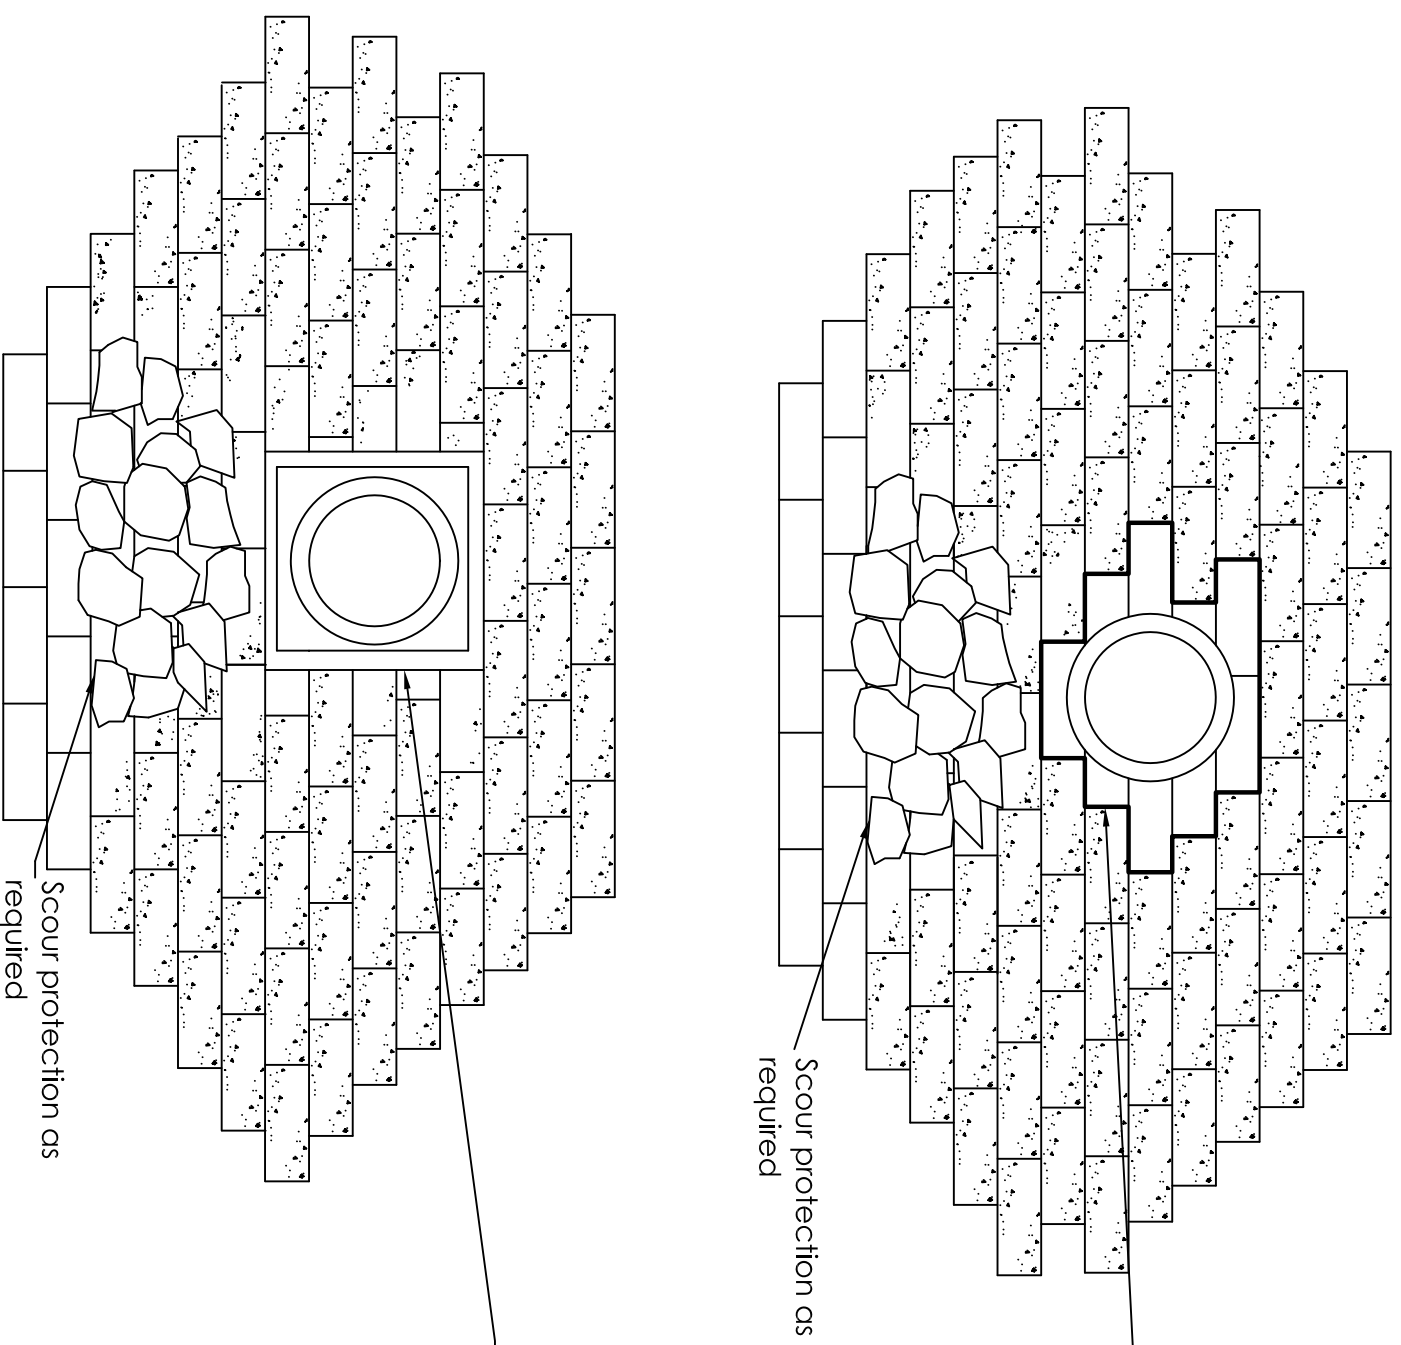


Wall with Pipe Penetration

Classic™

- Notes:
1. Pipe to extend beyond base course of wall no less than 12"

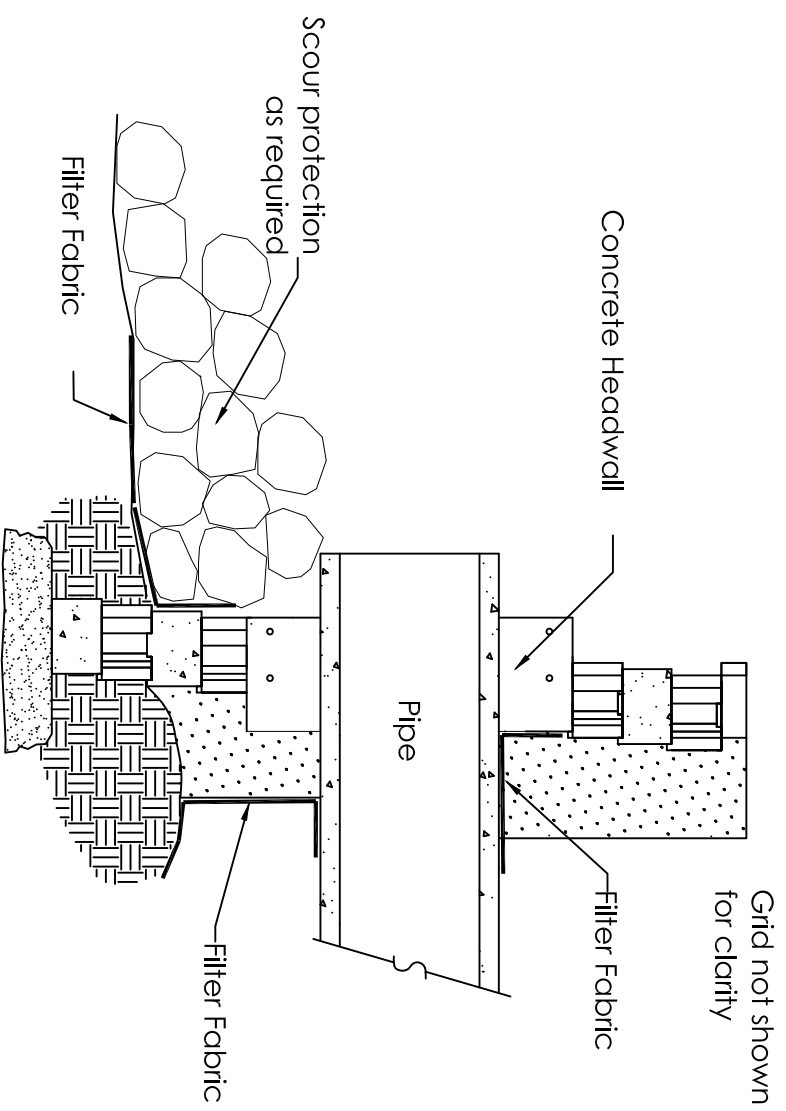

Reinforced concrete headwall shall be a minimum of 12" wider than pipe.

This drawing is furnished for preliminary design purposes only, and should not be used for final design drawings or construction drawings without the certification of a professional engineer registered in the state in which the wall will be constructed

No.	Date.	Revision.	By.

PREPARED BY:

ROCKWOOD
RETAINING WALLS
A better way™

Legend	
	Compacted Fill
	Native Soil
	Crushed Rock
	Leveling Pad
	Geogrid

Project Name:	XXX	Prepared For:	CCC
Project Location:	YY	Drawn By:	DDD
Drawing Description:	Wall with Pipe Penetration	Checked By:	
		Sheet #	of \$
		Date:	MM/DD/YYYY
		Project Number:	WWPRO#