


# Geogrid Details Classic 8

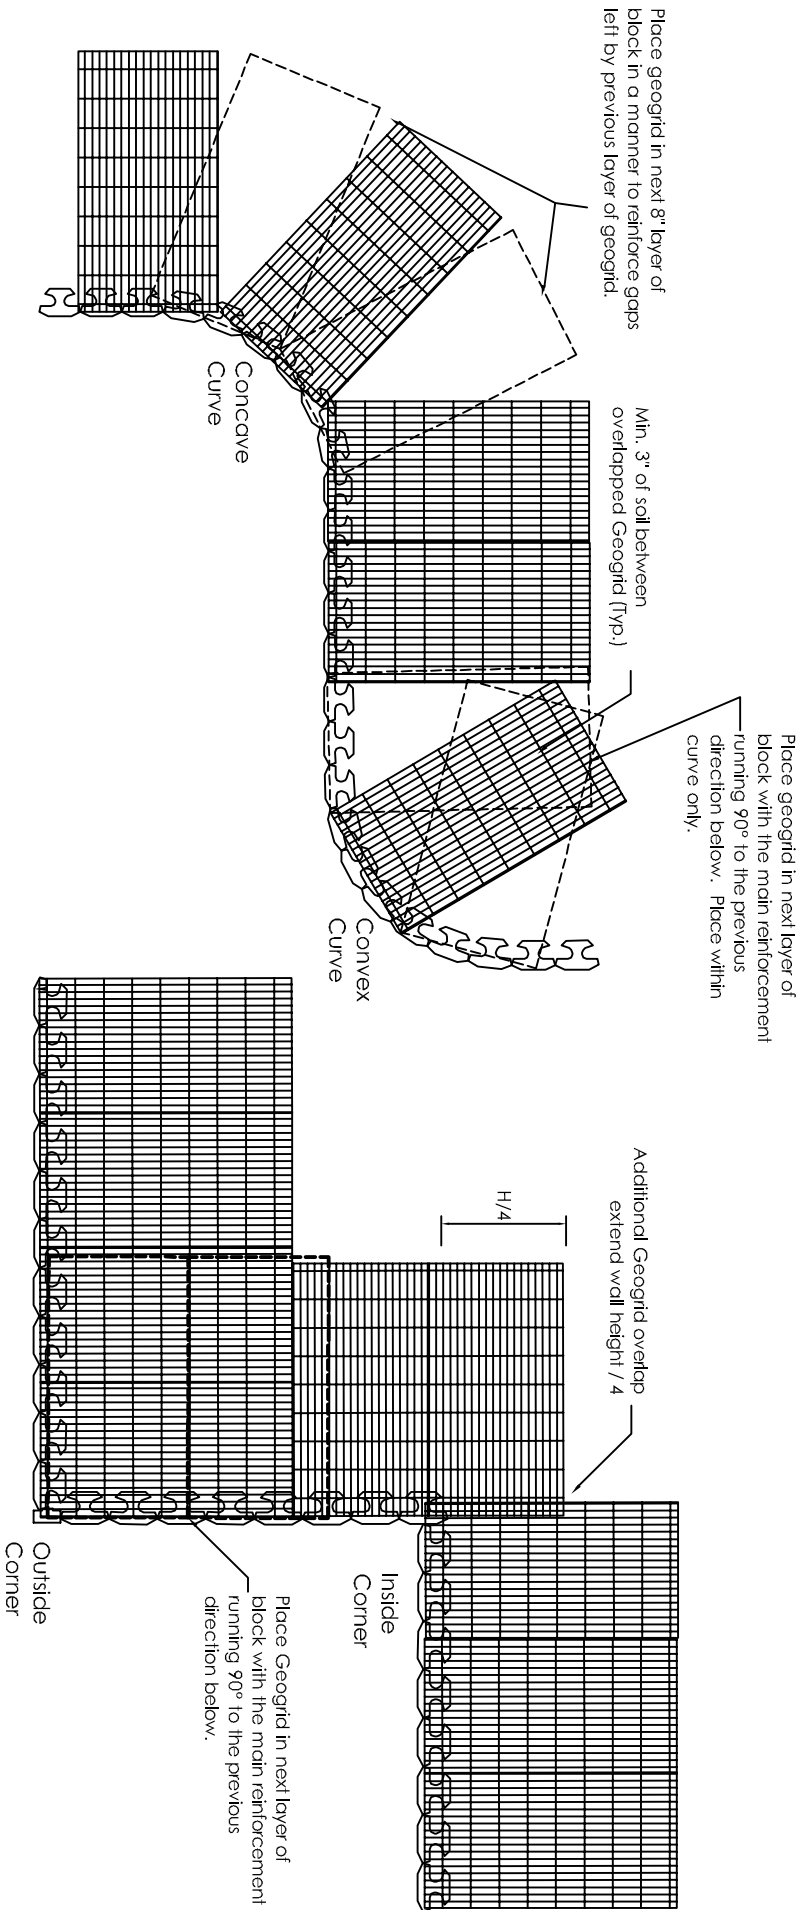

This drawing is furnished for preliminary design purposes only, and should not be used for final design drawings or construction drawings without the certification of a professional engineer registered in the state in which the wall will be constructed.

No.	Date	Revision	By

**ROCKWOOD**  
RETAINING WALLS  
A better way

Legend

	Imprecise Compactive Fill
	3/4" Compactive Stone
	Leveling Pad
	Geogrid

Project Name:		Prepared for:	CCC
Project Location:		Drawn By:	DDD
Contract Structure:		Checked By:	
Geogrid Details		Sheet #	of \$
		Order #	MM/DD/YYYY
		Project Number	WWP#Q#